



DIST	COUNTY	ROUTE	KILOMETER TOTAL PROJECT	POST TOTAL PROJECT	SHEET No	TOTAL SHEETS
04	SF, Alameda	80	12.2/14.3	0.0/4.0	407a 09S86	1204

03/08/10

REGISTERED ELECTRICAL ENGINEER

DATE

05-06-2010

PLANS APPROVAL DATE

REGISTERED PROFESSIONAL ENGINEER

M.P. Lee

No. 13435


Exp. 9-30-10

ELECTRICAL

STATE OF CALIFORNIA

The State of California or its officers or agents shall not be responsible for the accuracy or completeness of electronic copies of this plan sheet.


Caltrans now has a web site! To get to the web site, go to <http://www.dot.ca.gov>

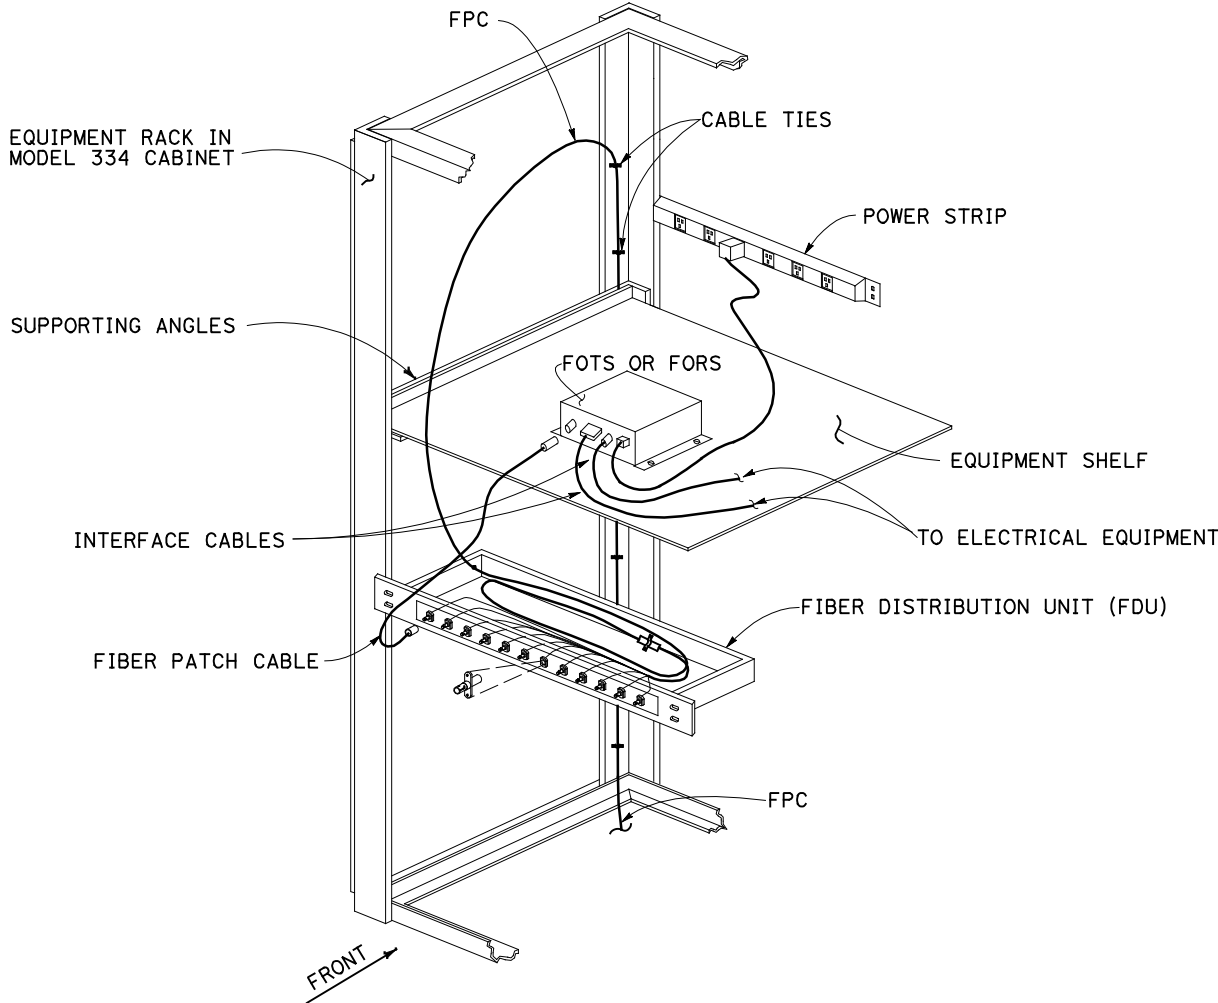


PARTIAL TOS CABINET EQUIPMENT LAYOUT

REQUEST FOR INFORMATION NOT ADDRESSED IN THIS CCO REMAIN IN FORCE						
03/08/10	MEP INTEGRATION	SYC	ML	110		
MARK	DATE	DESCRIPTIONS	BY	CH'D	CCO#	
REVISIONS						

CONTRACT CHANGE ORDER NO. _____
SHEET _____ OF _____

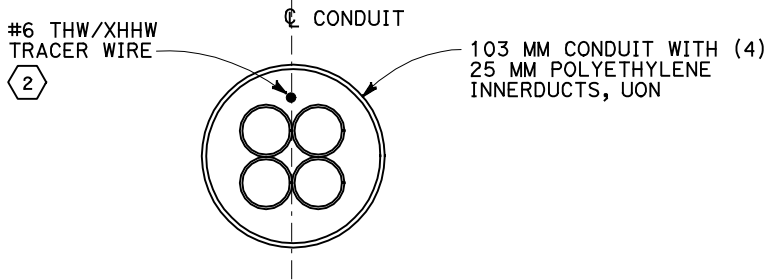

MDCS DETAIL 1

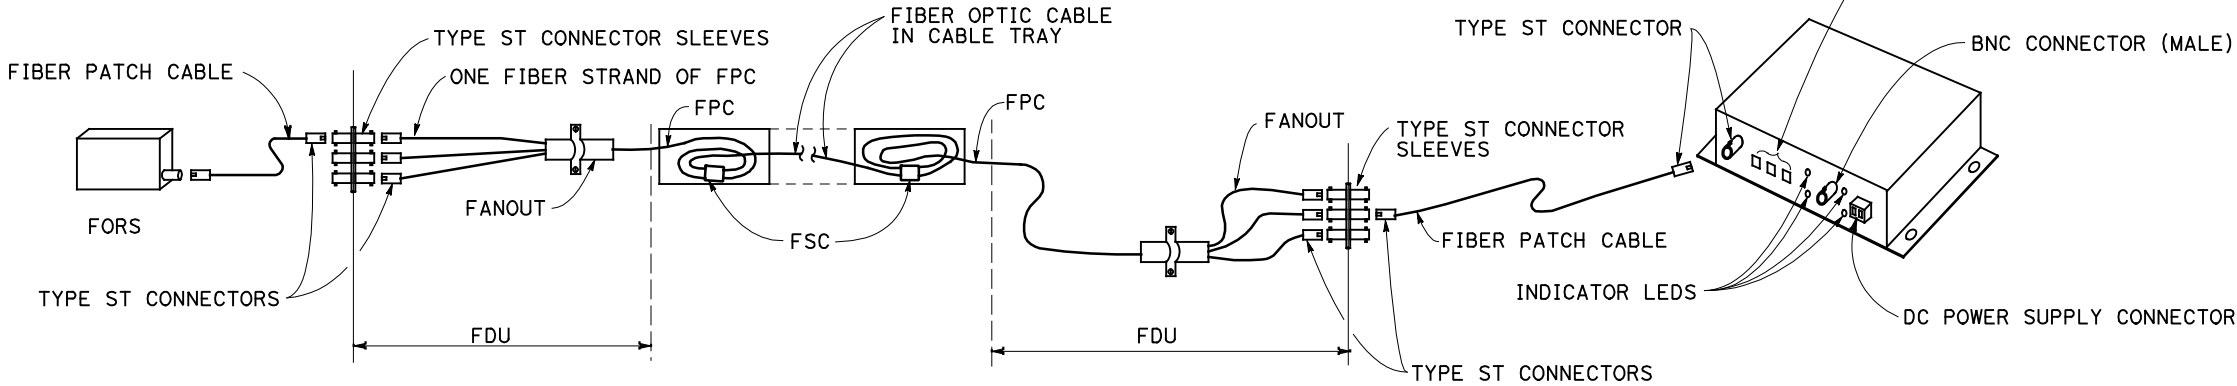

TOS CABINET ON SERVICE PLATFORM

CABINET IN COMMUNICATION HUB

TYPICAL FIBER OPTIC LINK CIRCUIT

DETAILS
TRAFFIC OPERATIONS SYSTEM
TYPICAL FIBER OPTIC LINK CIRCUIT AND MDSCS DETAIL
NO SCALE

FOR NOTES, ABBREVIATIONS AND
LEGEND, SEE SHEETS E-8 AND E-970

THIS PLAN ACCURATE FOR ELECTRICAL WORK ONLY.